


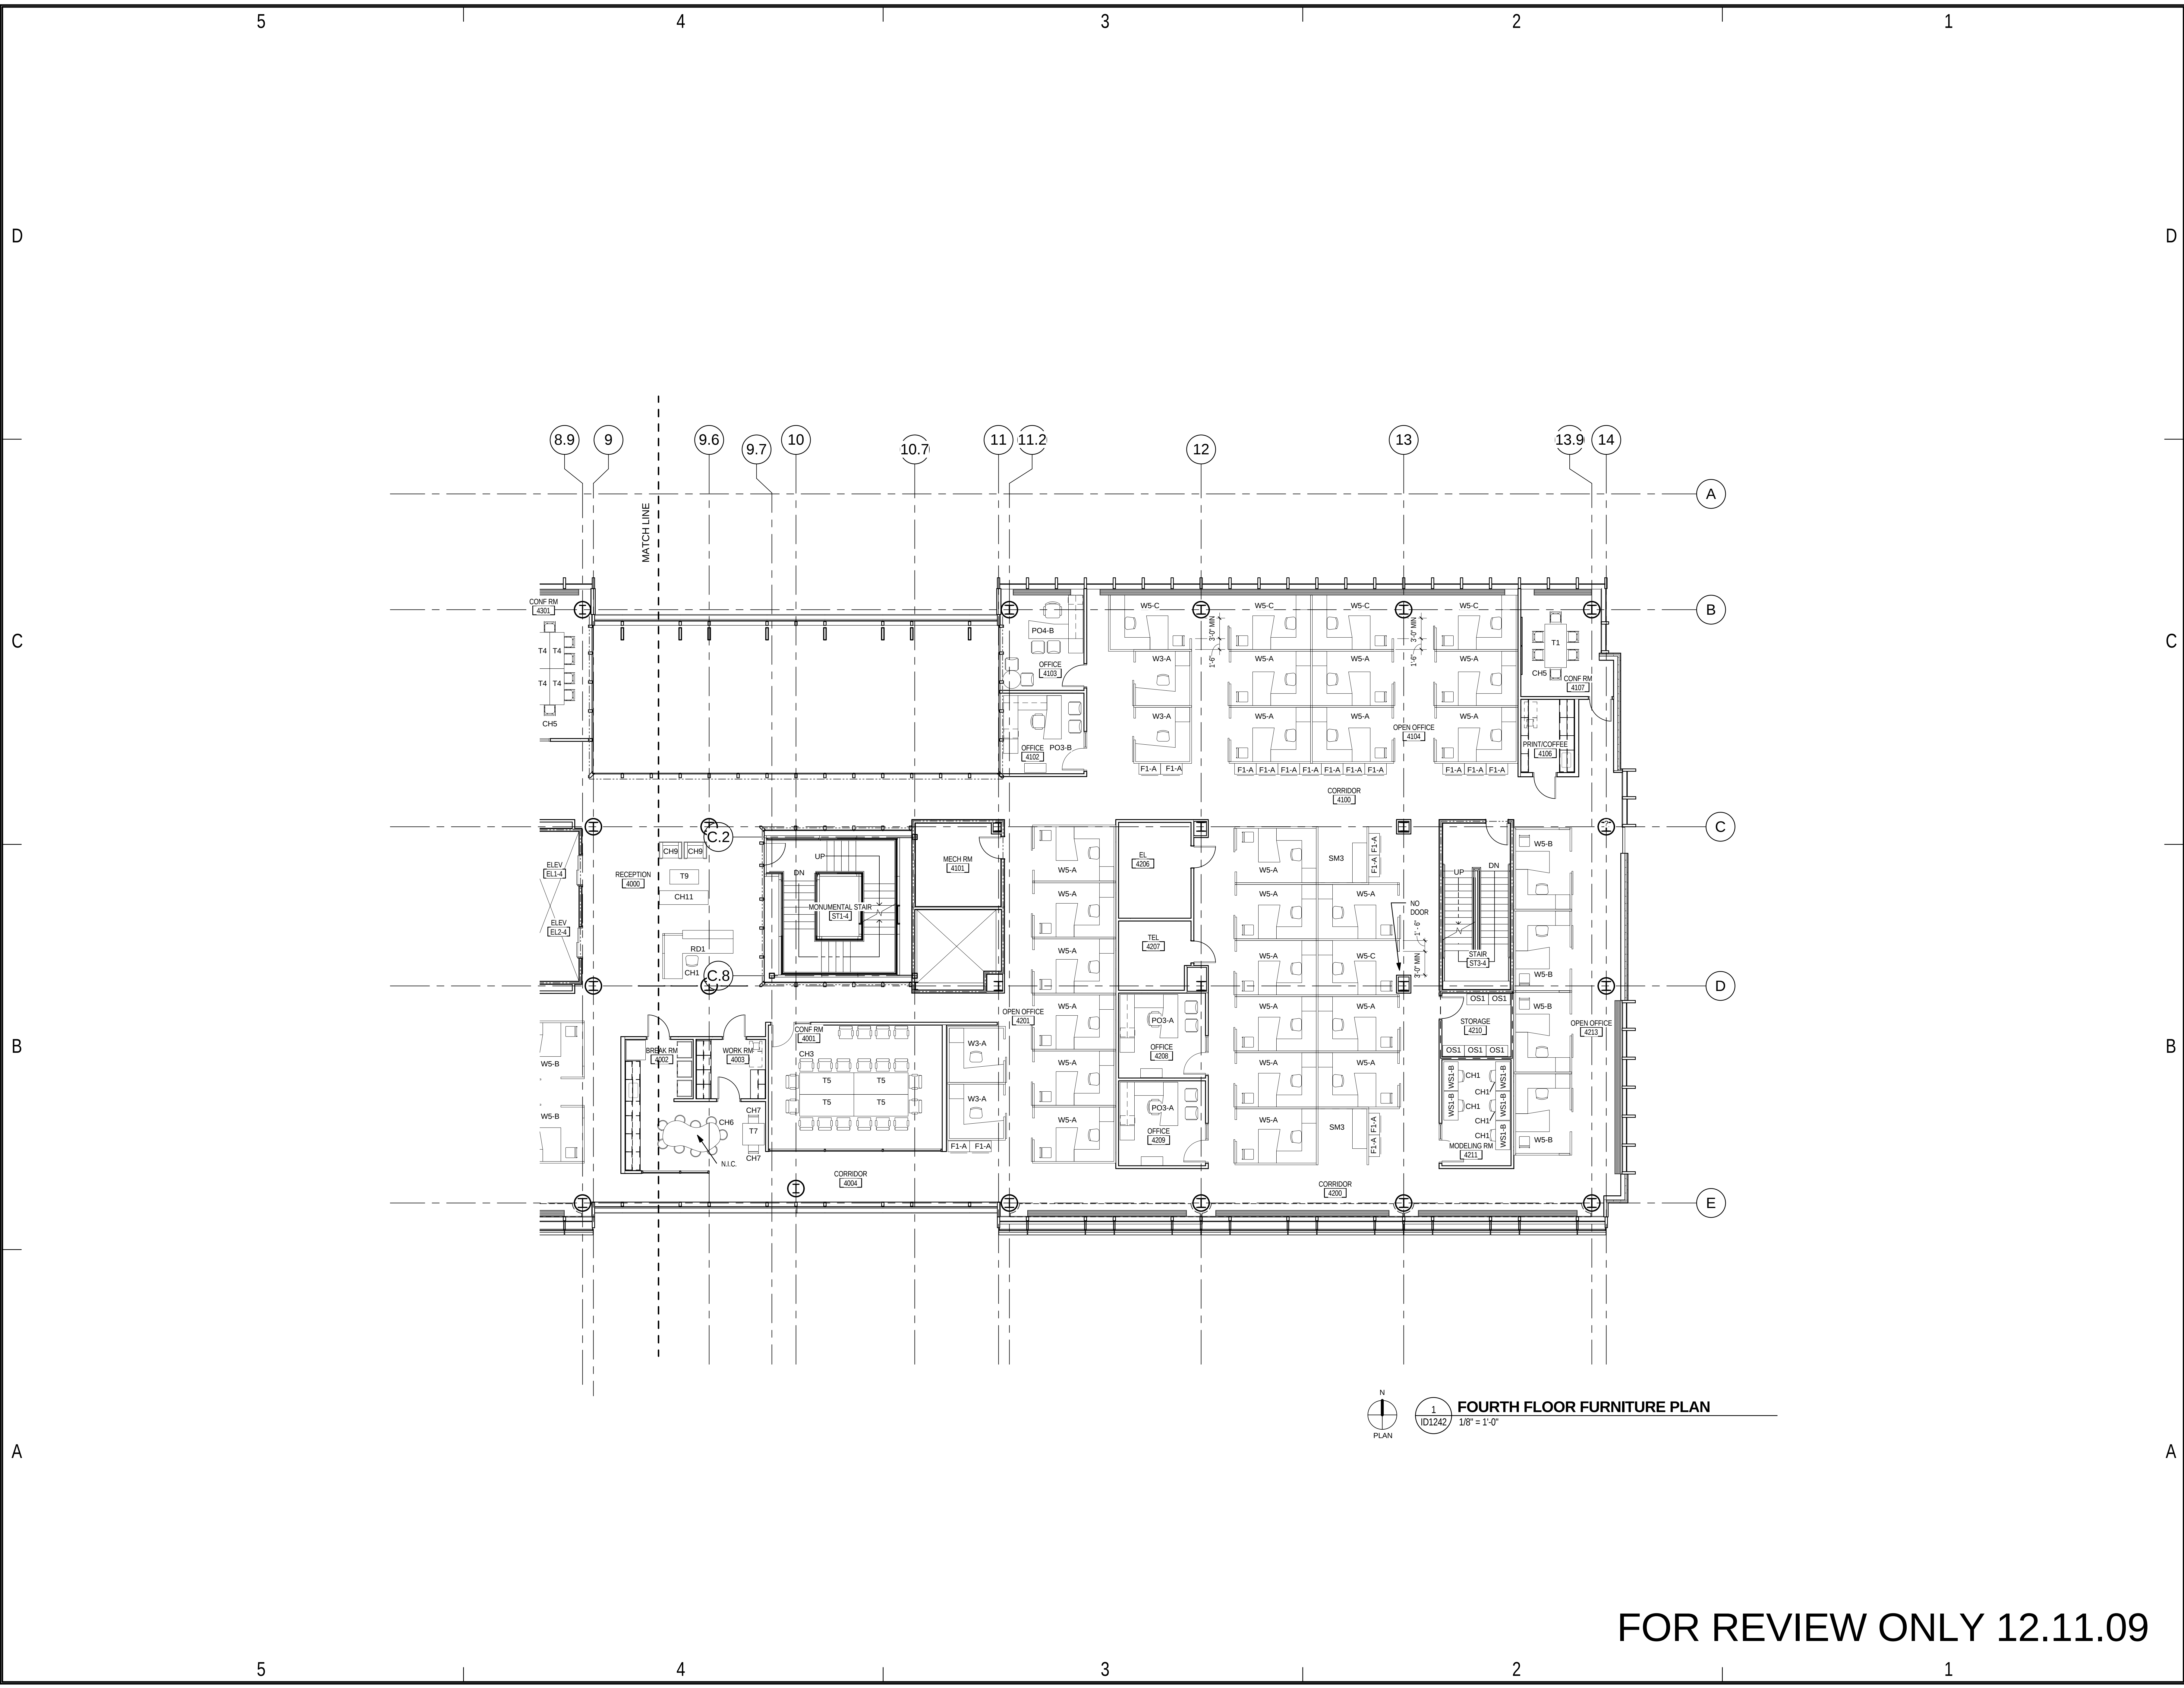

FOR REVIEW ONLY 12.11.09

O'Brien Atkins
Architecture/Engineering/Landscape Architecture/Planning/Interior Design

OBrien Atkins Associates, PA
PO Box 2037
Research Triangle Park
North Carolina 27709

919.541.4400 - Raleigh
919.755.1000 - Durham
919.541.5006 - Fax
www.obrienatkins.com

ARCHITECT

FENTRESS | ARCHITECTS

421 Broadway, Denver, CO 80203
303.722.5000

NC DENR
NORTH CAROLINA
DEPARTMENT OF
NATURAL SCIENCES

GREEN Square

Green Square
Complex
Raleigh, North Carolina
DENR Office Building

ISSUED	DATE	BY
BID SET	9/2/09	

Revision Schedule		
Issued	Date	By

Code Review No.

SCO No. 07-06938-01D

Project No. 2007079.01

Checked By ACC

File Name FOURTH FLOOR FURNITURE PLAN - AREA 2

Drawn By RTR

Sheet

ID1242

0 OF 00 SHEETS